

**OVERALL FIRST FLOOR PLAN**  
 1/16" = 1'-0"  
 NORTH

DRAWING NAME  
**OVERALL FIRST FLOOR PLAN**


JOB NO. 19053  
 SCALE 1/16" = 1'-0"  
 DATE AUG 30, 2023


STATION ONE ARCHITECTS HAS BEEN ADVISED BY THE CLIENT THAT THE INFORMATION CONTAINED HEREIN IS TO BE USED FOR THE PROJECT DESCRIBED HEREIN AND THAT THESE DOCUMENTS ARE OF NO VALUE FOR ANY OTHER PROJECT. STATION ONE ARCHITECTS ACCEPTS NO LIABILITY FOR THIS PARTY INFORMATION INCORPORATED INTO THESE DRAWINGS. COPYRIGHT RESERVED. THIS DRAWING IS AND REMAINS AT ALL TIMES EXCLUSIVE PROPERTY OF THE ARCHITECT AND WILL BE FORWARDED TO THE CLIENT IN A PRINTED FORMAT WITHOUT THE EXPRESS PERMISSION OF S.O.A.

REVISIONS


NO.	DATE	DESCRIPTION
3	2022.02.07	BP Comments

DRAWING NAME  
**MAPLE RIDGE CHRISTIAN SCHOOL**  
 12140 204B Street, Maple Ridge

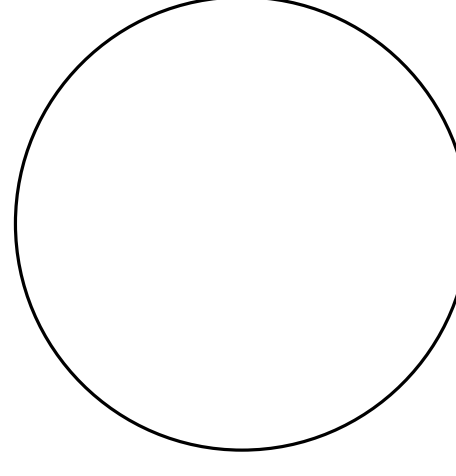

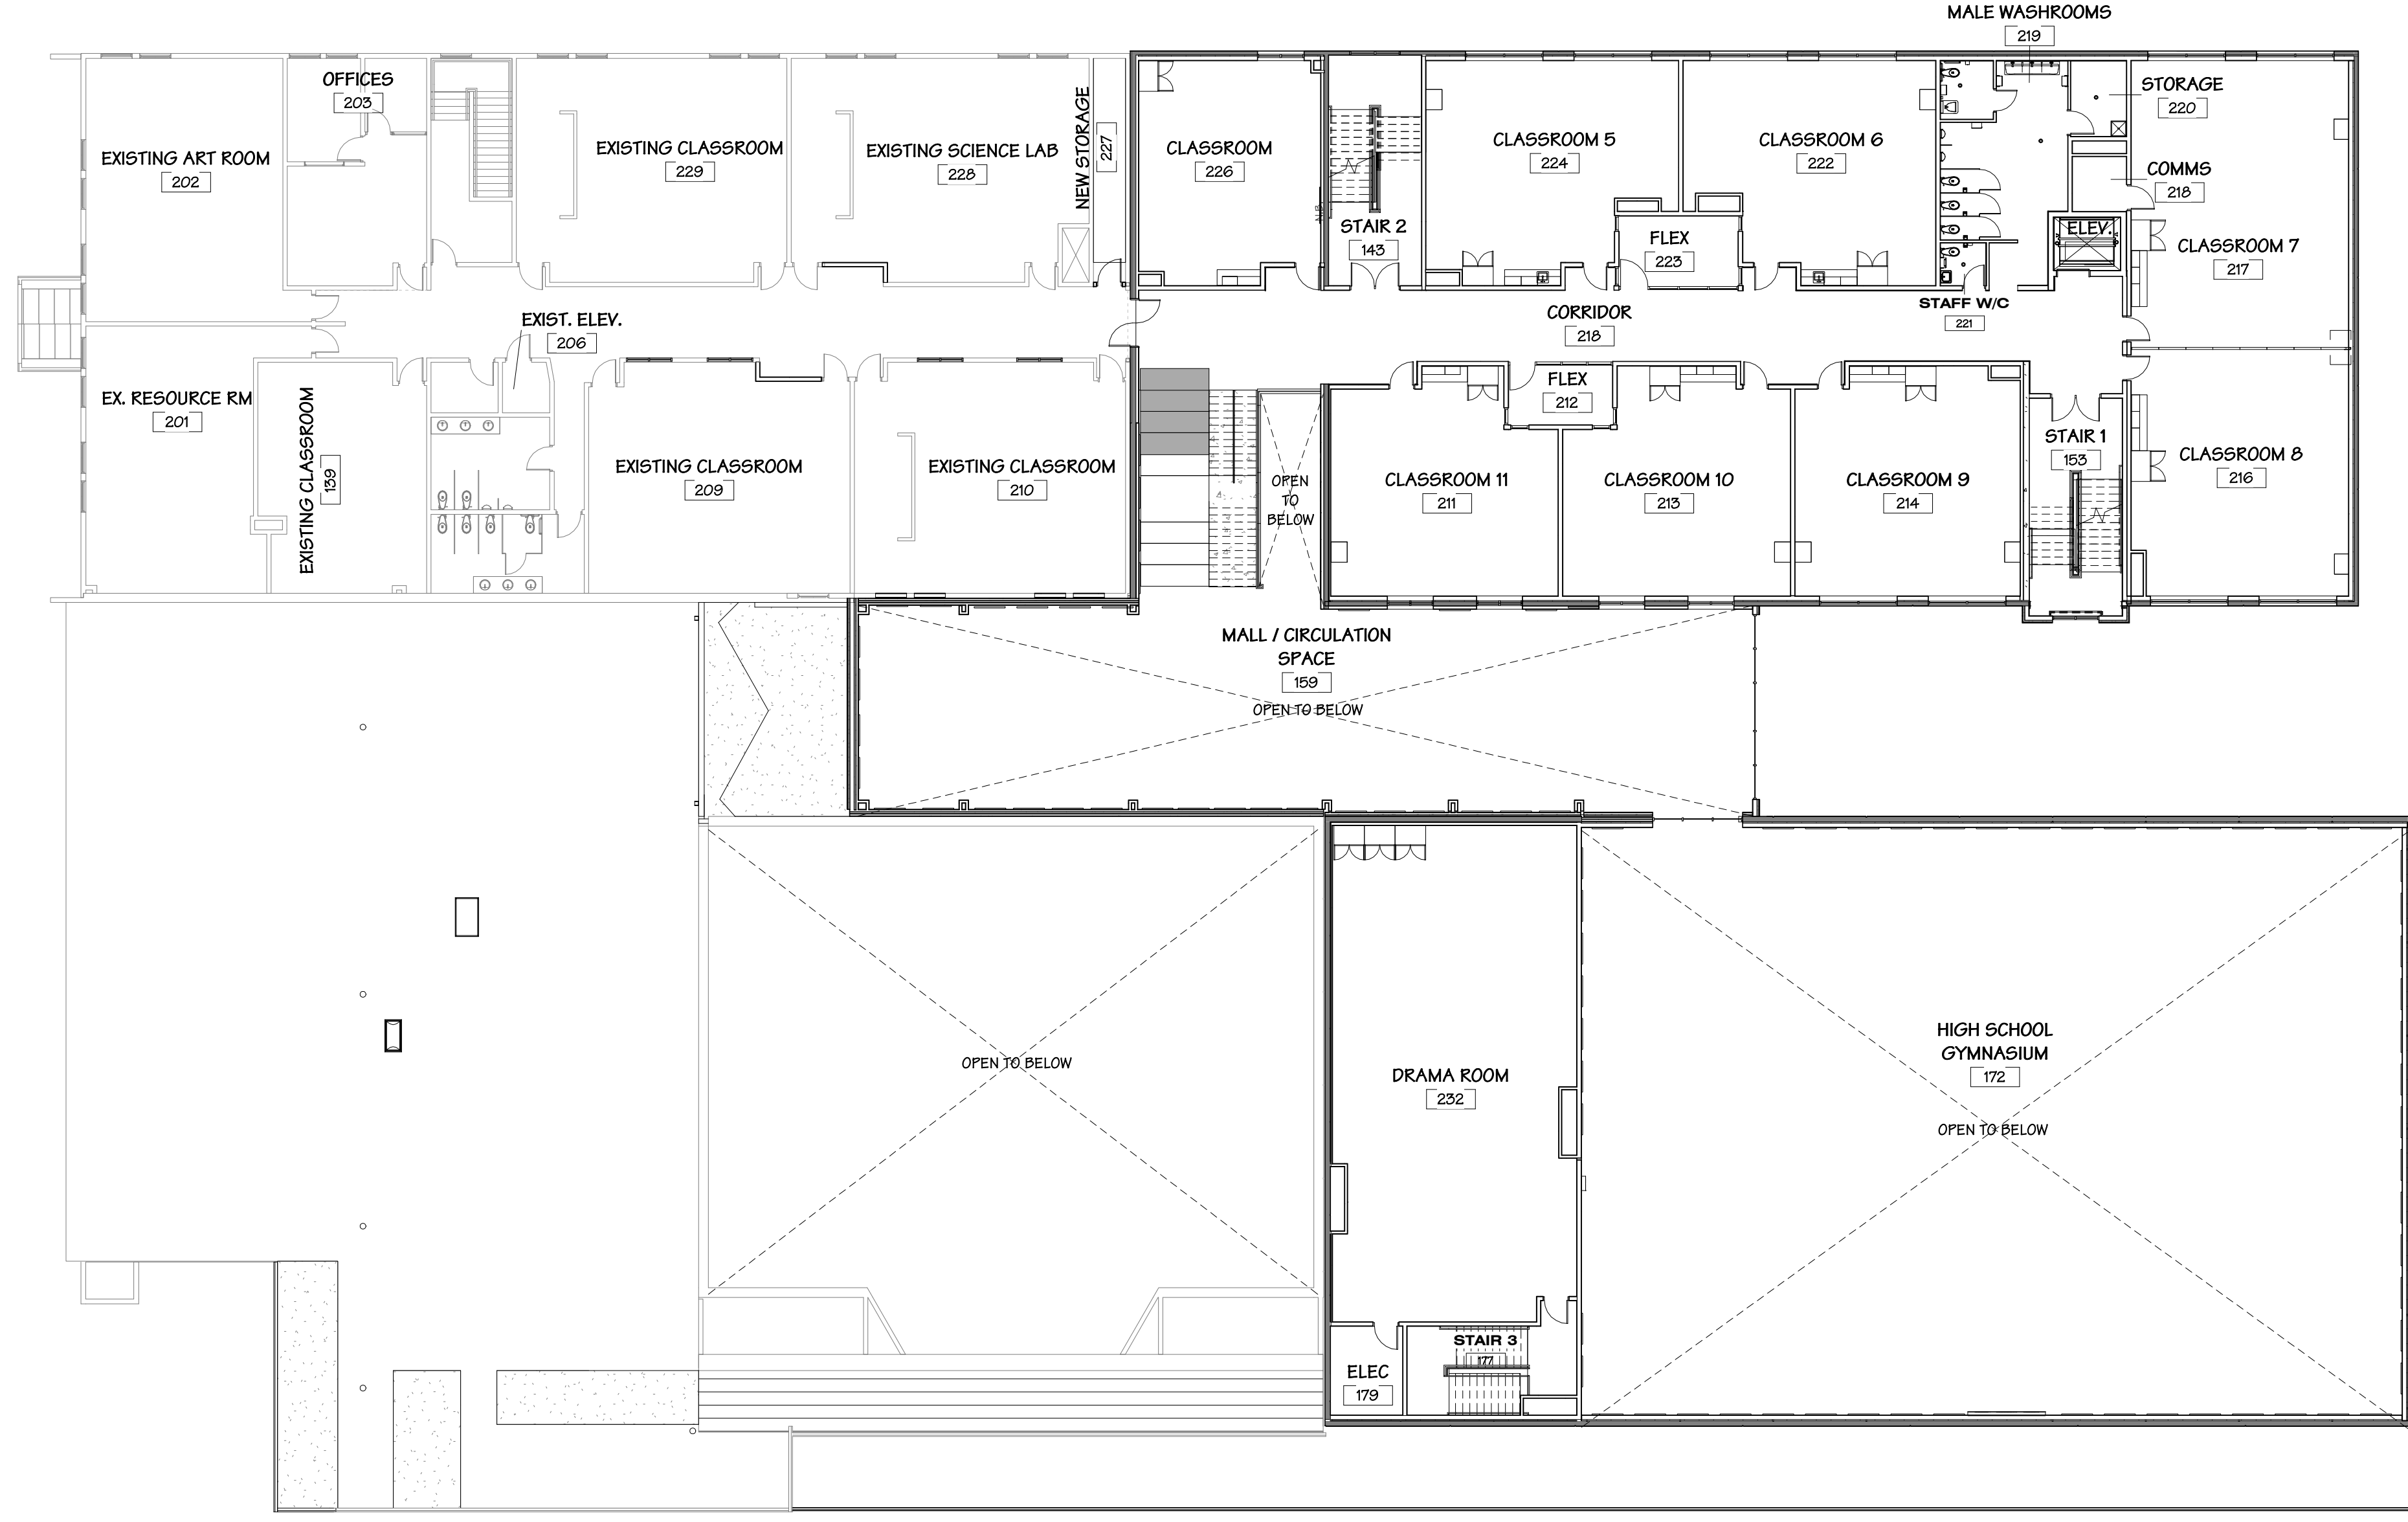

**OVERALL SECOND FLOOR PLAN**  
 1/16" = 1'-0"  
 NORTH

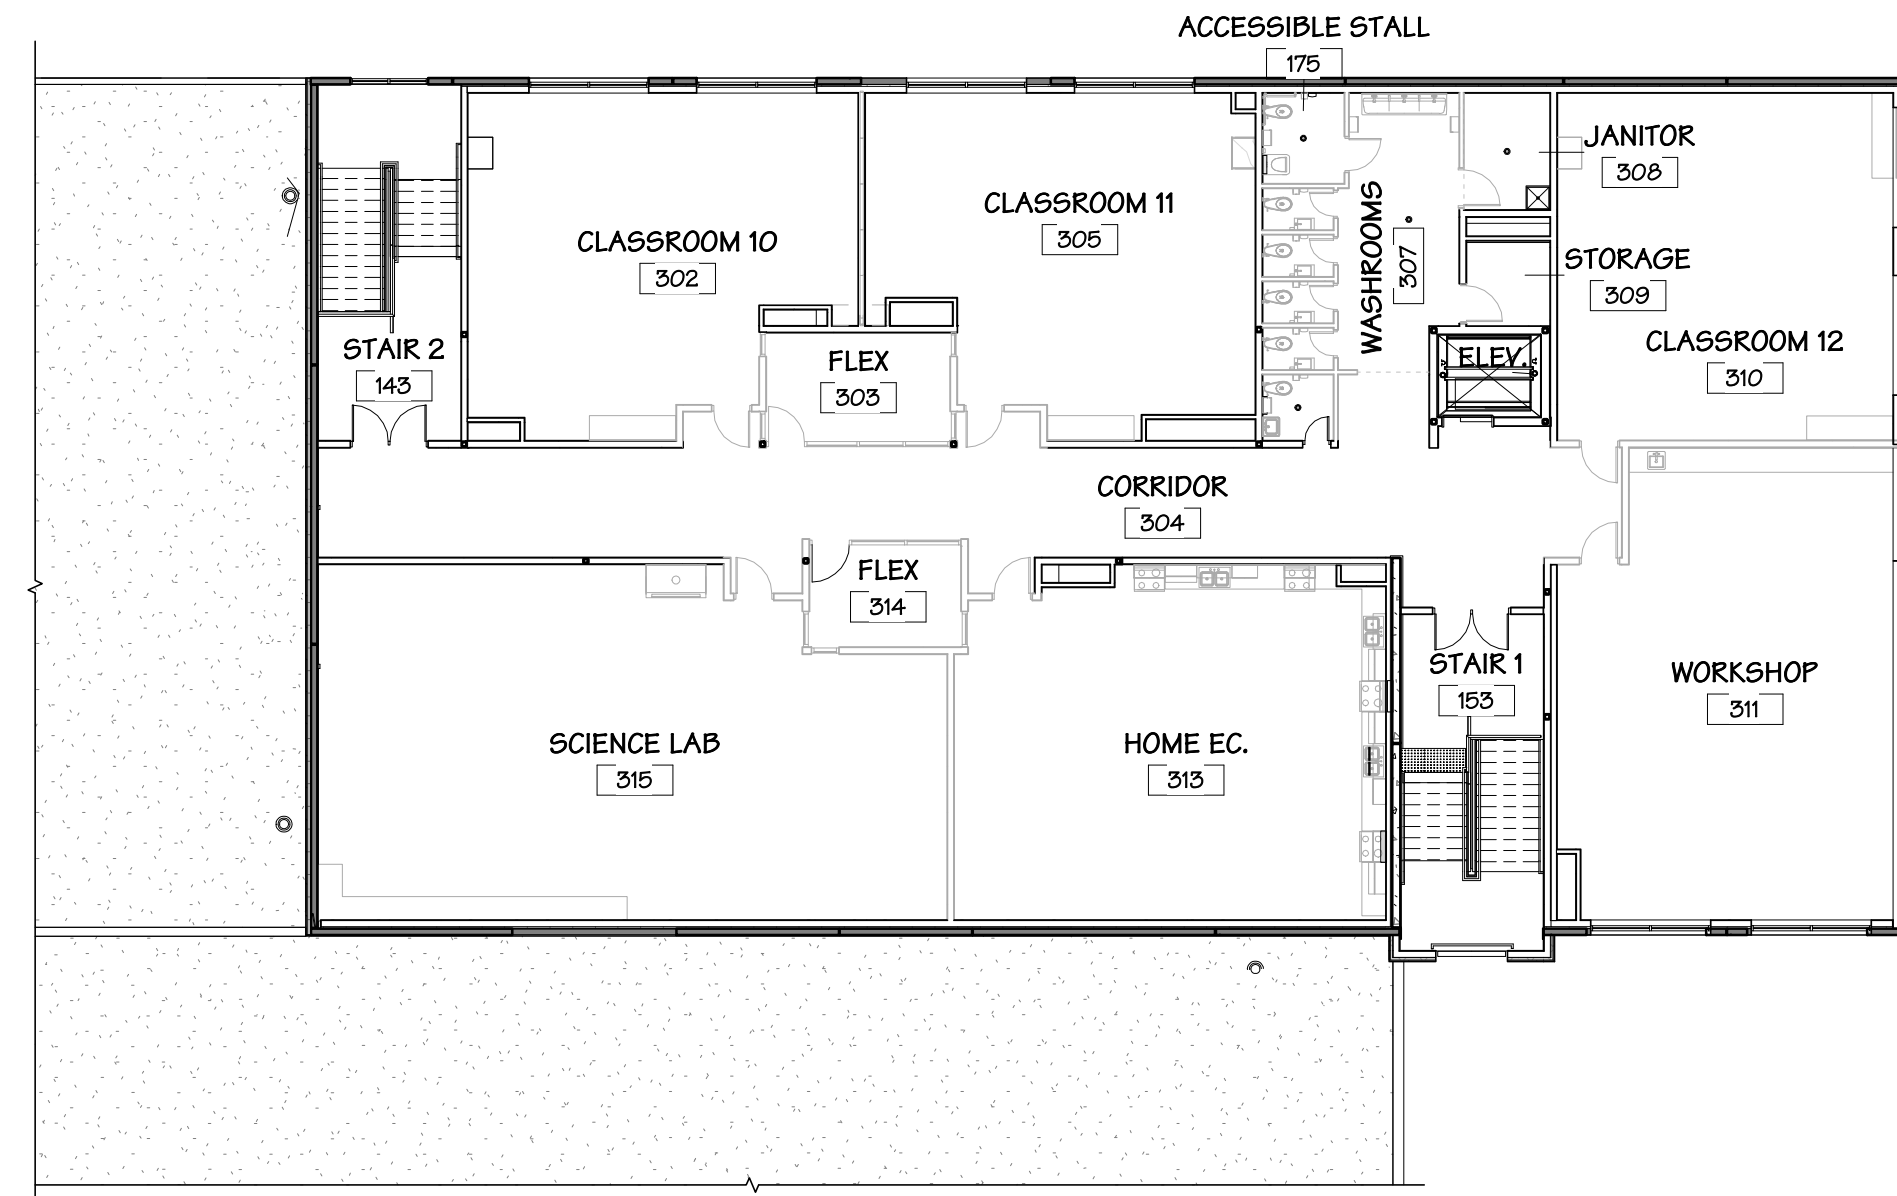

**OVERALL THIRD FLOOR PLAN**  
 1/16" = 1'-0"  
 NORTH

DRAWING NAME  
**OVERALL SECOND & THIRD FLOOR PLANS**

JOB NO. 19053  
 SCALE 1/16" = 1'-0"  
 DATE AUG 30, 2023

IF YOU USE THESE PLANS, YOU MUST ACKNOWLEDGE THE SOURCE AND CONFIRM ON SITE THAT THESE DOCUMENTS ARE UP TO DATE. ANY INFORMATION INCORPORATED INTO THESE PLANS IS THE PROPERTY OF STATION ONE ARCHITECTS. ALL RIGHTS RESERVED. THE DRAWING IS AND REMAINS AT ALL TIMES EXCLUSIVE PROPERTY OF THE ARCHITECT AND IS TO BE USED ONLY FOR THE PROJECT AND IN ANY FORMAT WITHOUT THE EXPRESS PERMISSION OF S.O.A.

REVISIONS NO.	DATE	DESCRIPTION

DRAWING NAME  
**MAPLE RIDGE CHRISTIAN SCHOOL**  
 12140 204B Street, Maple Ridge

